


M. 1 : 1.000

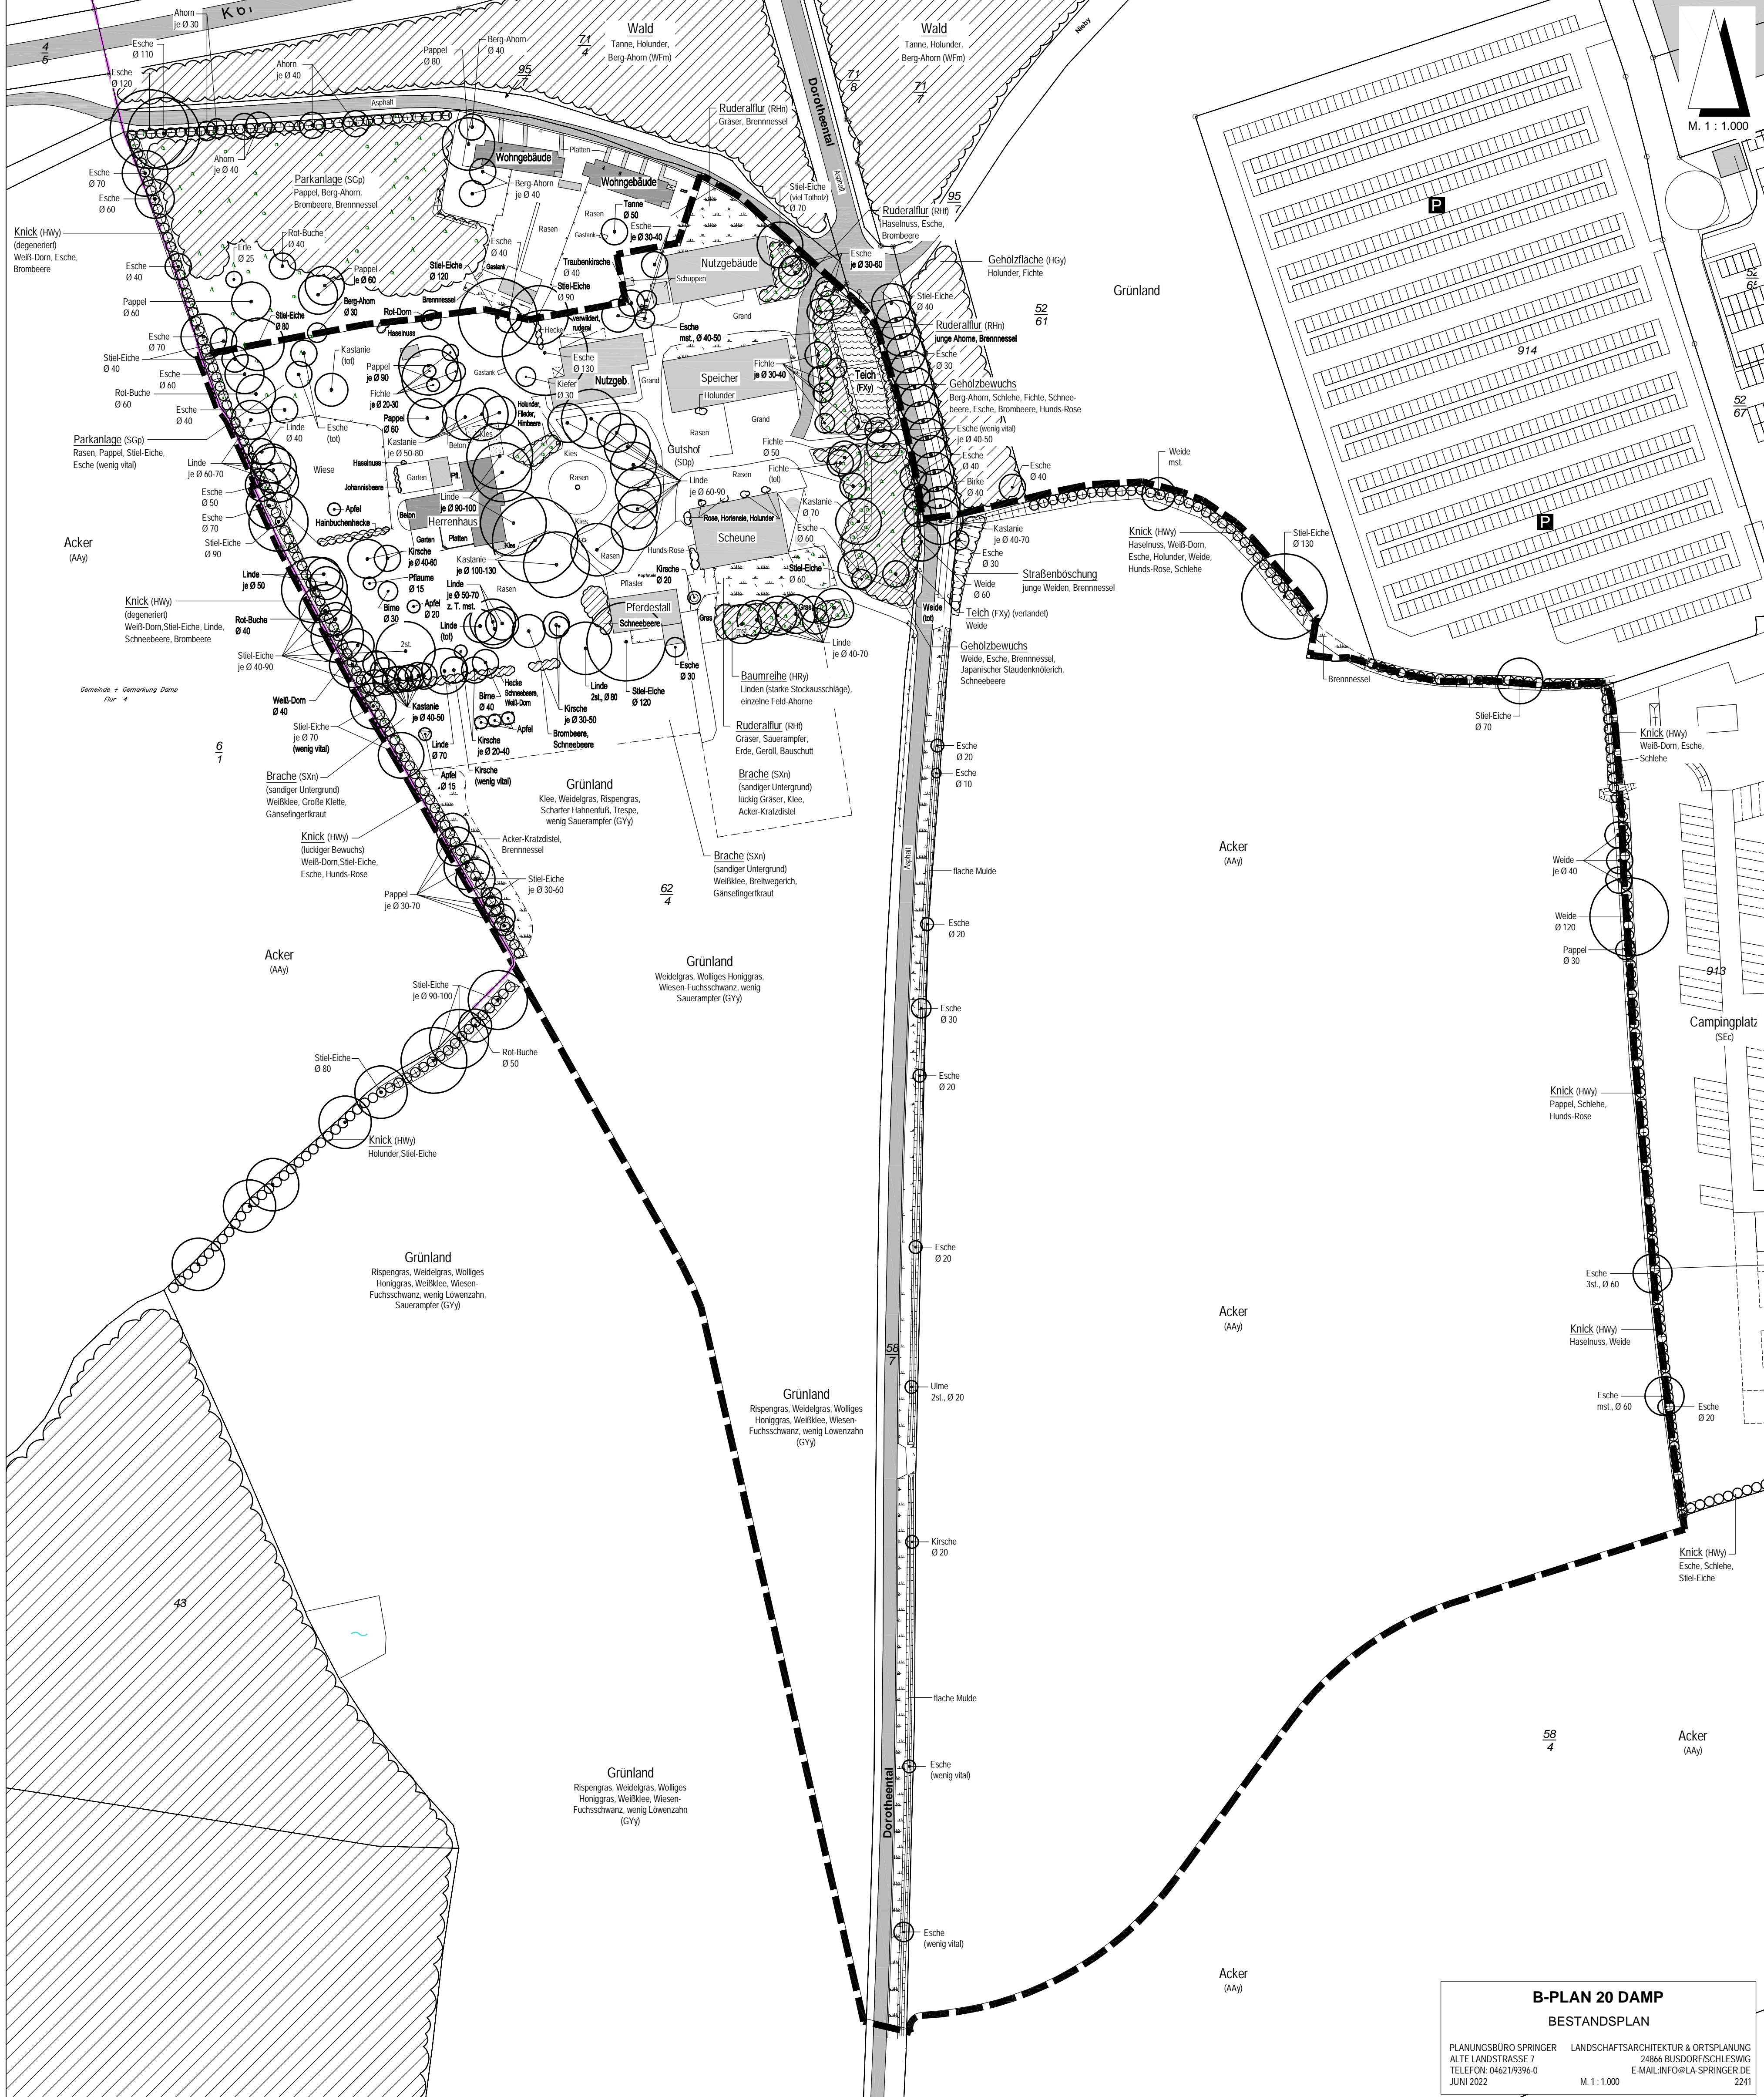

**B-PLAN 20 DAMP**  
**BESTANDSPAN**

PLANUNGSBURO SPRINGER    LANDSCHAFTSARCHITEKTUR & ORTSPLANUNG  
 ALTE LANDSTRASSE 7    24866 BUSDORF/SCHLESWIG  
 TELEFON: 04621/9396-0    E-MAIL: INFO@LA-SPRINGER.DE  
 JUNI 2022    M. 1 : 1.000    2241