


M. 1 : 1.000

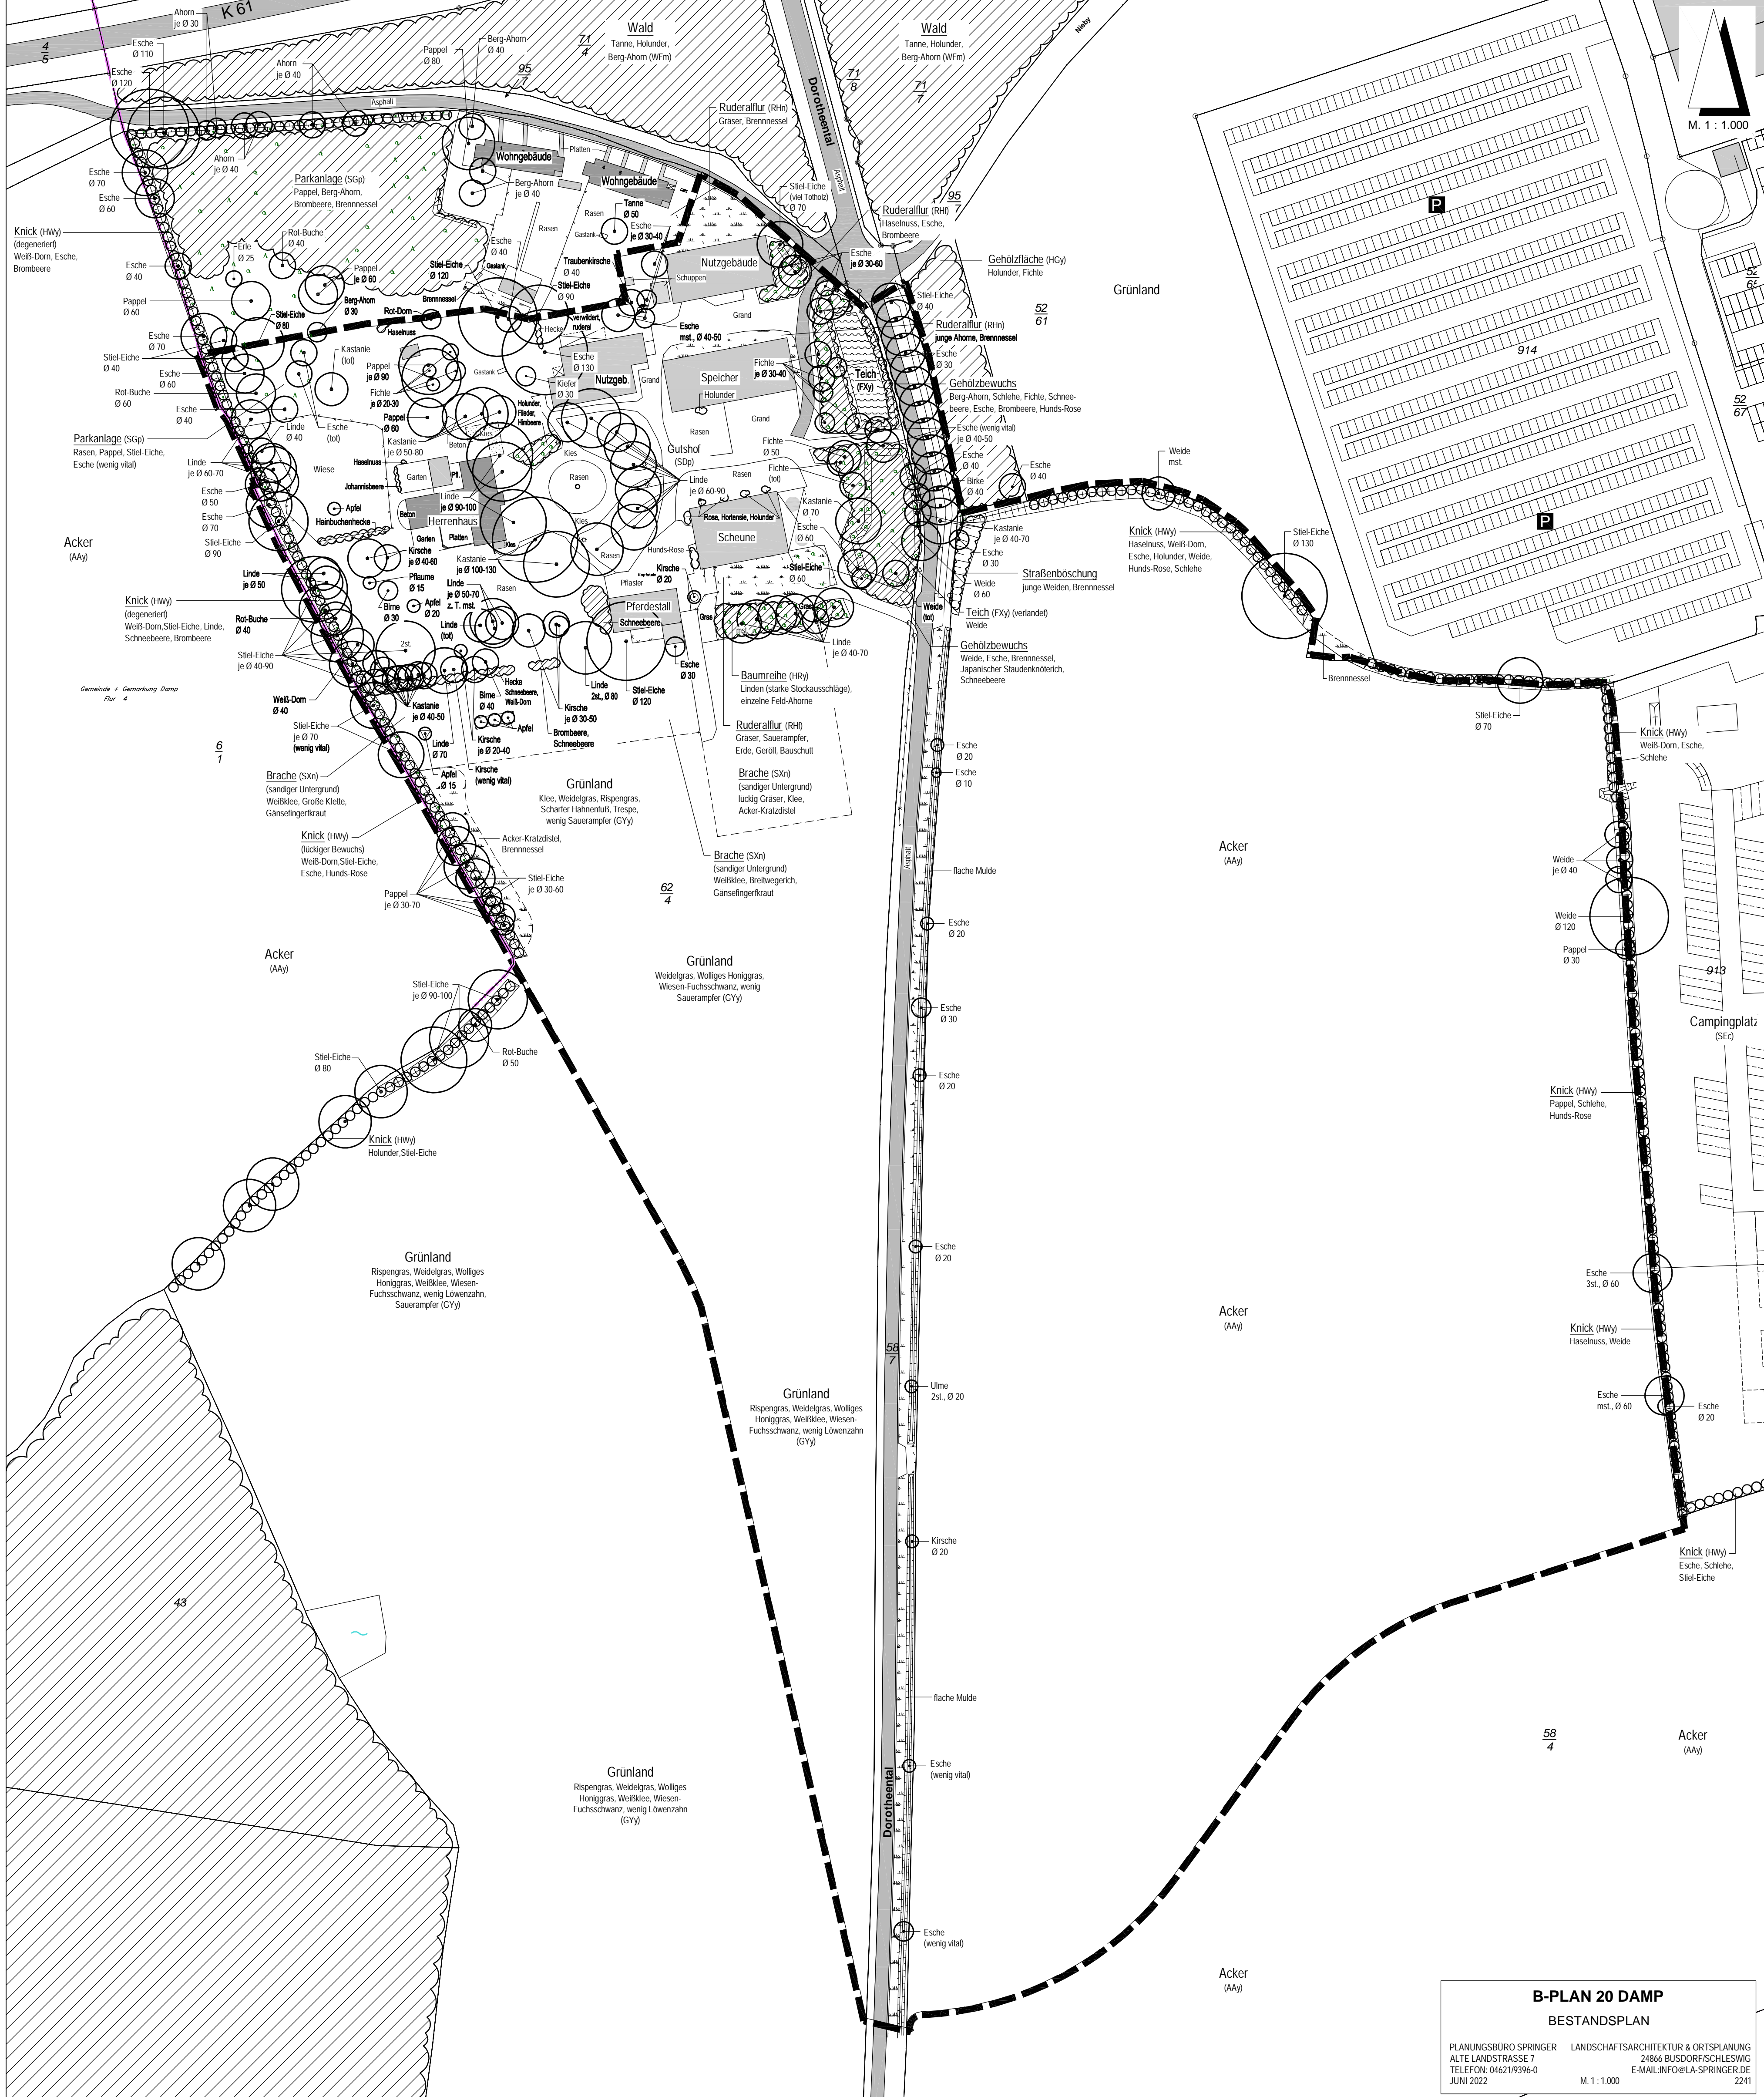

B-PLAN 20 DAMP
BESTANDSPLAN

PLANUNGSBURO SPRINGER ALTE LANDSTRASSE 7 TELEFON: 04621/9396-0 JUNI 2022

LANDSCHAFTSARCHITEKTUR & ORTSPLANUNG 24866 BUSDORF/SCHLESWIG E-MAIL: INFO@LA-SPRINGER.DE 2241

M. 1 : 1.000